


**SUDBURY
RTE 27 AT CONCORD RD
TRAFFIC PLANS
SHEET 26 OF XX**

CONSTRUCTION NOTES

1. SEE SHEET XX FOR TRAFFIC SIGNAL DATA.
2. REMOVE ALL EXISTING TS EQUIPMENT, AND ABANDON ALL TS CONDUIT UNLESS OTHERWISE NOTED.
3. EACH LOOP GROUP SHALL BE SPLICED IN SINGLE PULL BOX AND WIRED TO SEPARATE CONTROLLER INPUT.
4. PULL BOXES SHALL BE ADJACENT TO CURB UNLESS OTHERWISE NOTED AND SHALL NOT BE LOCATED IN WHEELCHAIR RAMPS.
5. ALL PAVEMENT MARKINGS SHALL BE REFLECTORIZED THERMOPLASTIC.
6. WHERE EXISTING PAVEMENT MARKINGS ARE DIFFERENT THAN PROPOSED MARKINGS SHOWN, REMOVE BY AN APPROVED METHOD.
7. TRAFFIC SIGNAL FOUNDATIONS TO BE LOCATED BY STATION AND OFFSET.
8. ALL EXISTING SIGNS WITHIN THE PROJECT LIMITS SHALL BE R&S UNLESS OTHERWISE NOTED.
9. TS POST/POLE, WITH PEDESTRIAN PUSH BUTTON, NOT LOCATED WITHIN A PAVED SURFACE SHALL BE POSITIONED SO AS TO PROVIDE A 10' MAX CLEAR REACH ZONE BETWEEN THE PEDESTRIAN PUSH BUTTON AND THE PAVED SURFACE PER 521 CMR AND AS SHOWN IN THE CONSTRUCTION DETAILS.

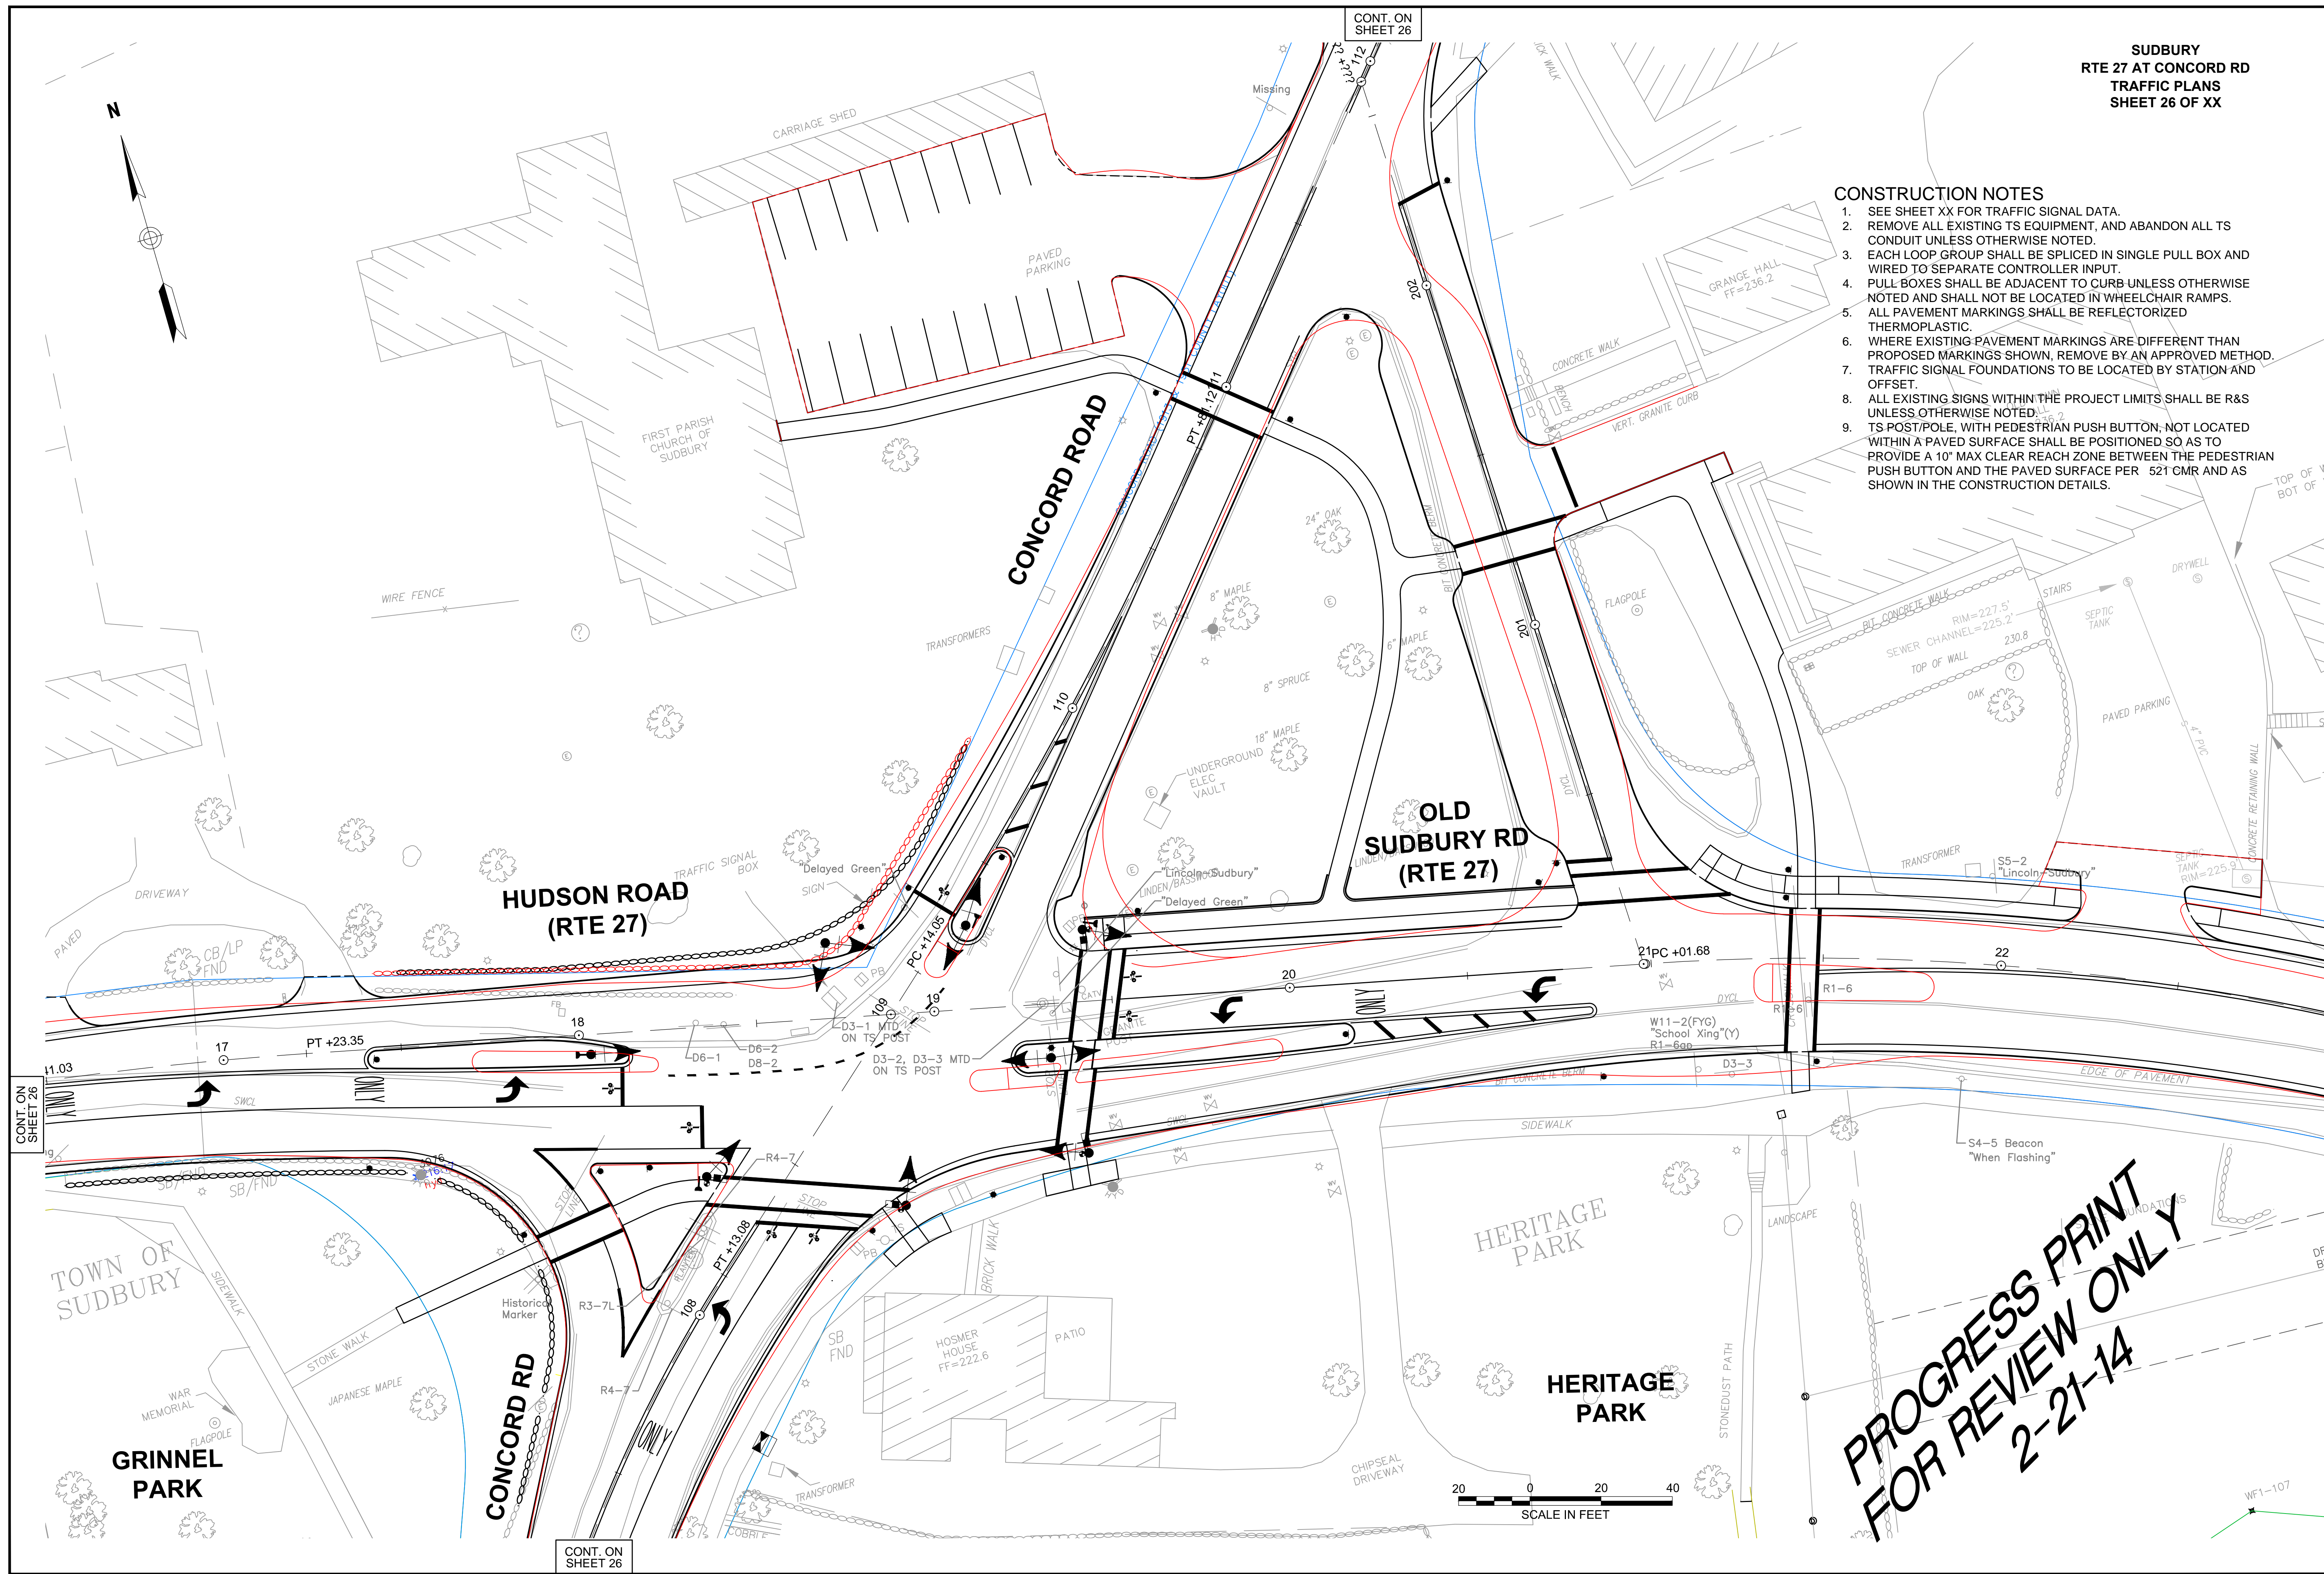

**PROGRESS PRINT
FOR REVIEW ONLY
2-21-14**

CONT. ON SHEET 26

CONT. ON SHEET 26

CONT. ON SHEET 26

CONT. ON SHEET 26